




PROPOSED CONVERSION OF SINGLE YELLOW LINE TO RESIDENTS' PARKING



PROPOSED CONVERSION OF DOUBLE YELLOW LINES TO RESIDENTS' PARKING

TREBOVIR ROAD

DO NOT SCALE

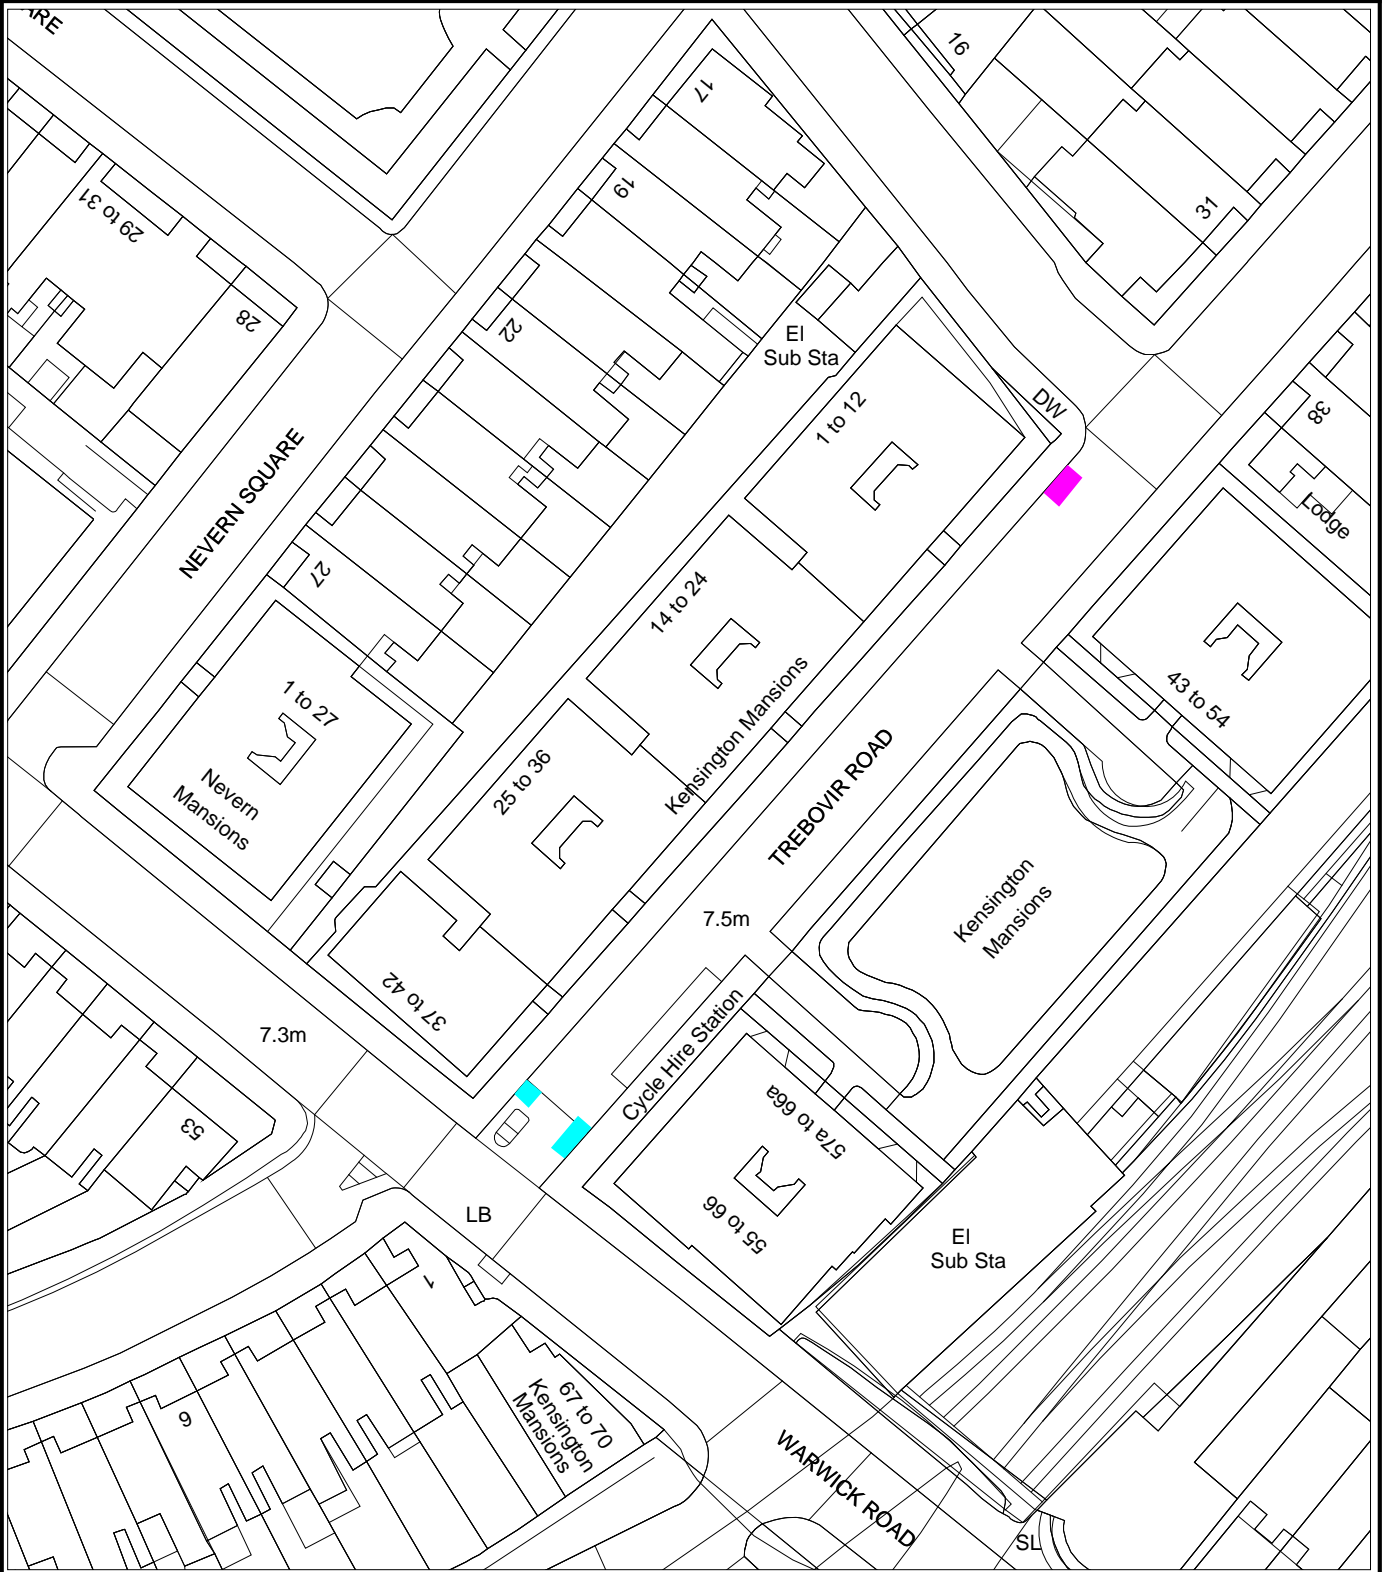

DEPARTMENT OF TRANSPORT AND HIGHWAYS

Traffic & Transportation Policy Service

The Royal Borough of Kensington and Chelsea
Council Offices, 37 Pembroke Road,
London, W8 6PW
Telephone: (020) 7361 3374

Project
MISCELLANEOUS PARKING AMENDMENTS

Title
PROPOSED PARKING AMENDMENTS IN TREBOVIR ROAD

(C) Crown Copyright and database rights 2012,
Ordnance Survey 100021668

A4

Scale 1 : 625	Drawn UD Date 21.07.2016	Checked KD Date 21.07.2016
------------------	-----------------------------	-------------------------------

Drawing Number P0382 - m	Rev
------------------------------------	-----